


LIBERTY

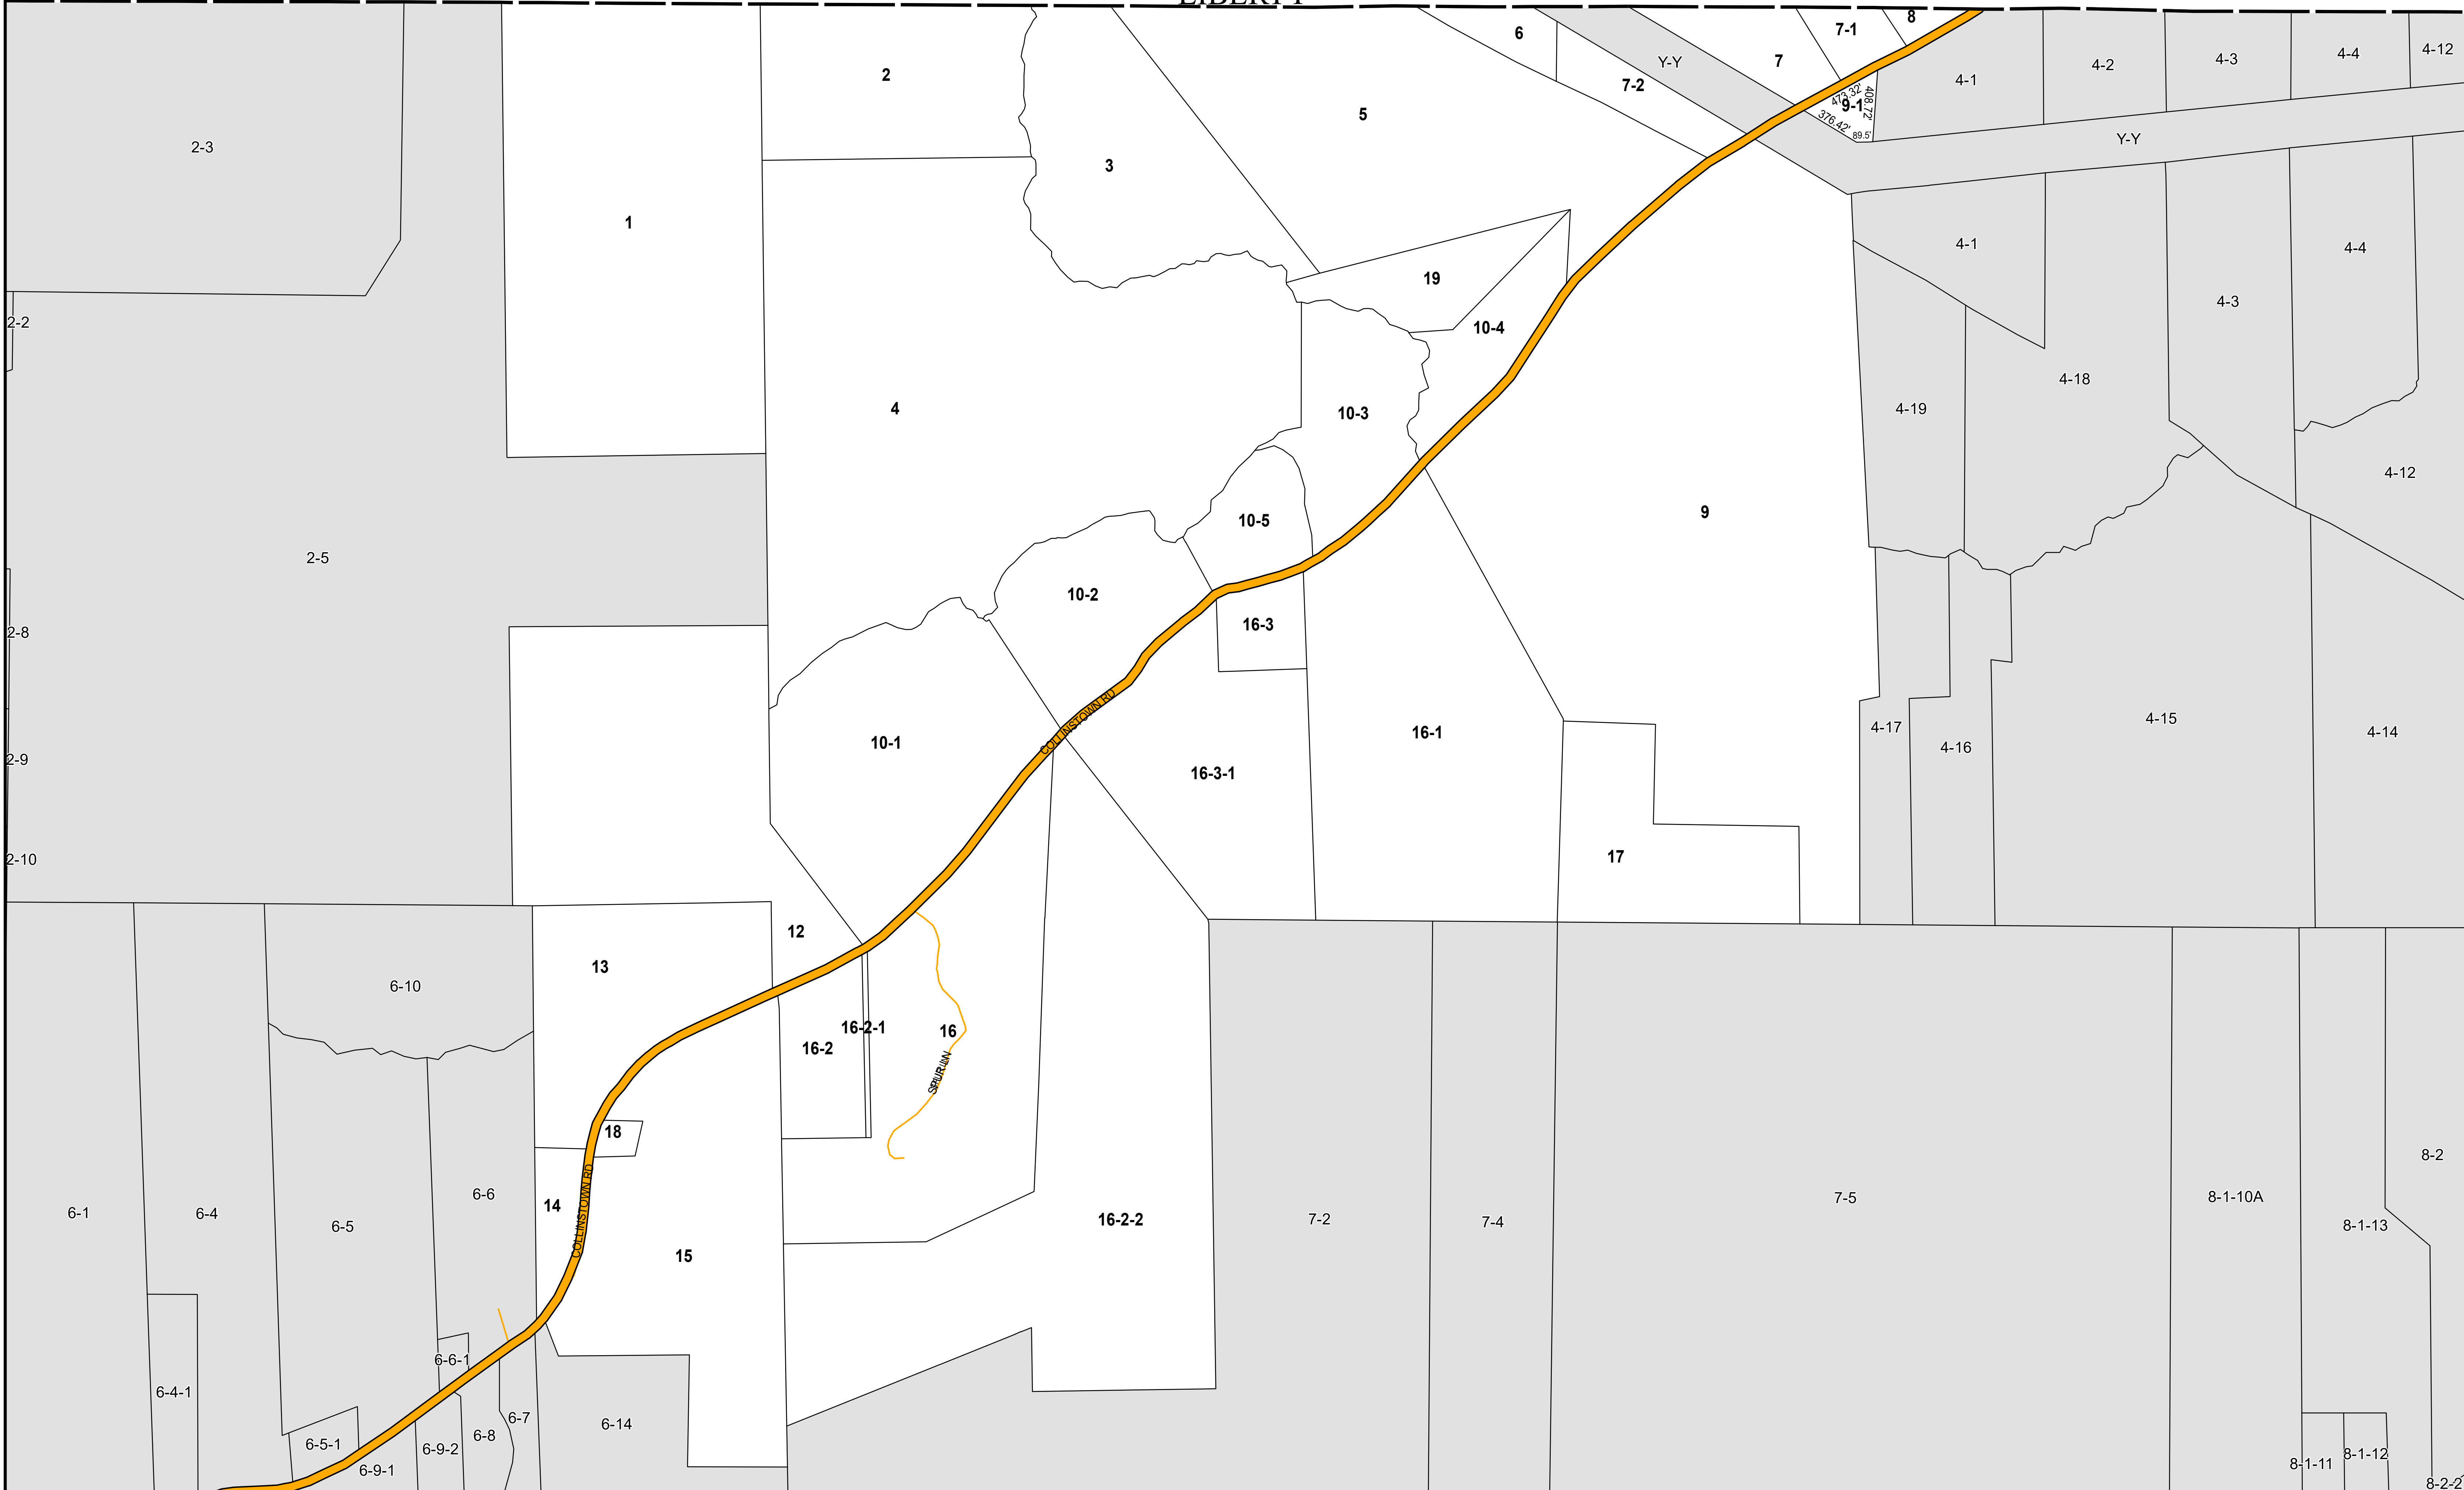

THIS MAP IS FOR ASSESSMENT PURPOSES. IT IS NOT VALID FOR LEGAL DESCRIPTION OR CONVEYANCE.
THE HORIZONTAL DATUM IS THE MAINE STATE PLANE COORDINATE SYSTEM, NAD 83.
MAPS PREVIOUSLY MAINTAINED BY KNOX COUNTY EMA
301 PARK STREET, ROCKLAND, MAINE, 04841 (207) 594-5155

REVISED & REPRINTED BY
CAI Technologies
Precision Mapping. Geospatial Solutions.
11 Pleasant Street, Littleton, NH 03561
800.322.4540 - www.cai-tech.com

LEGEND
PARCEL NUMBER 11-1
RECORD DIMENSION 100'
COMMON OWNERSHIP
WATER

SCALE: 1" = 400'
FEET 400 200 0 400 800 1,200
METERS 100 50 0 100 200 300
REVISED TO: APRIL 1, 2024

PROPERTY MAPS
APPLETON
MAINE

INDEX DIAGRAM

MAP NO.
3